




Typical Roof Diagram

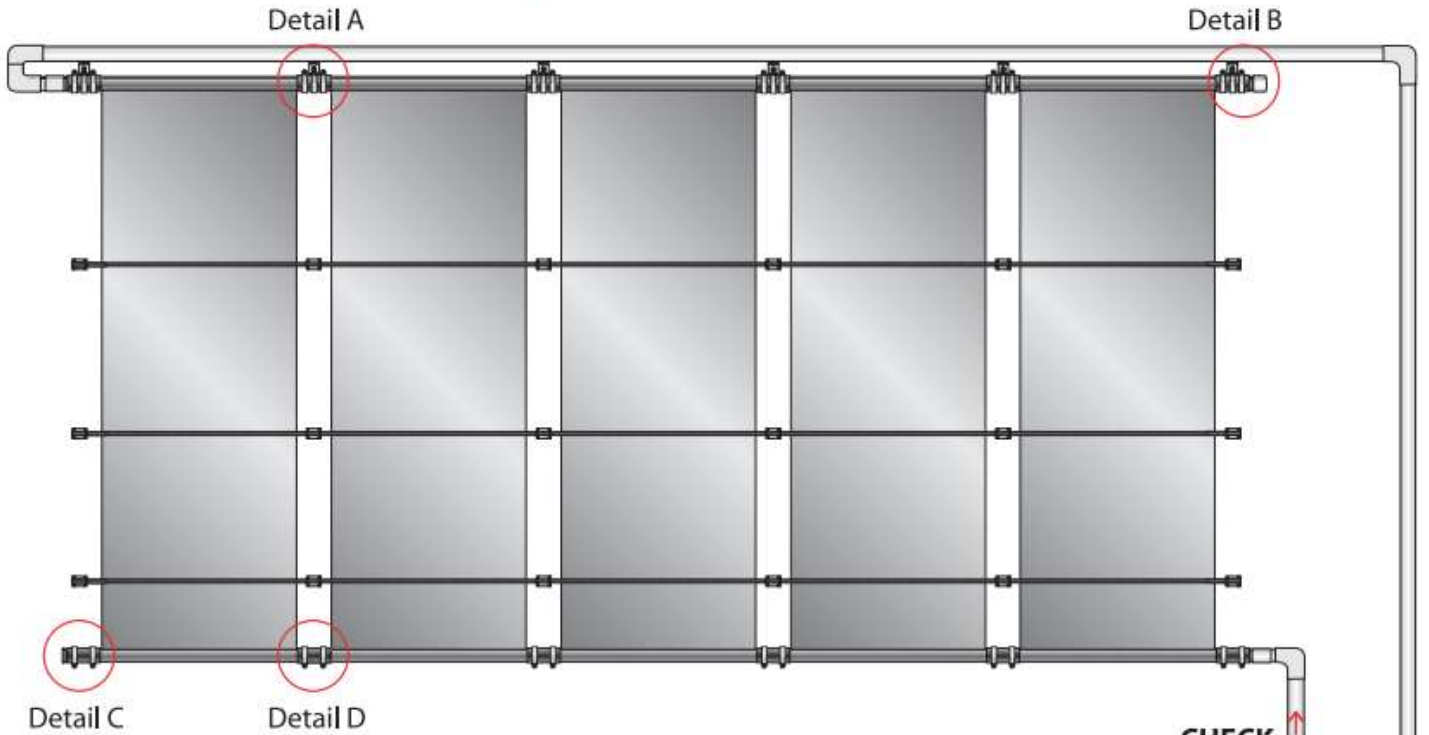


DETAIL A TOP VIEW

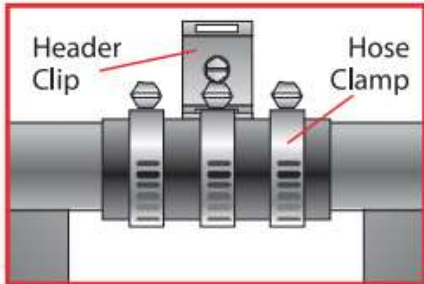


DETAIL A SIDE VIEW

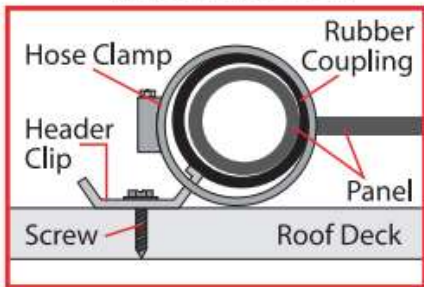


DETAIL B TOP VIEW

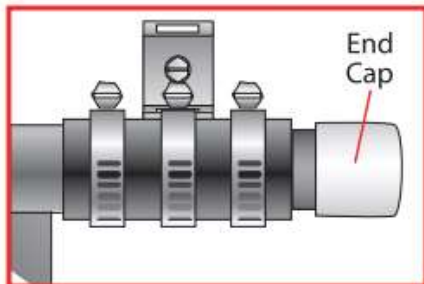

LEGEND

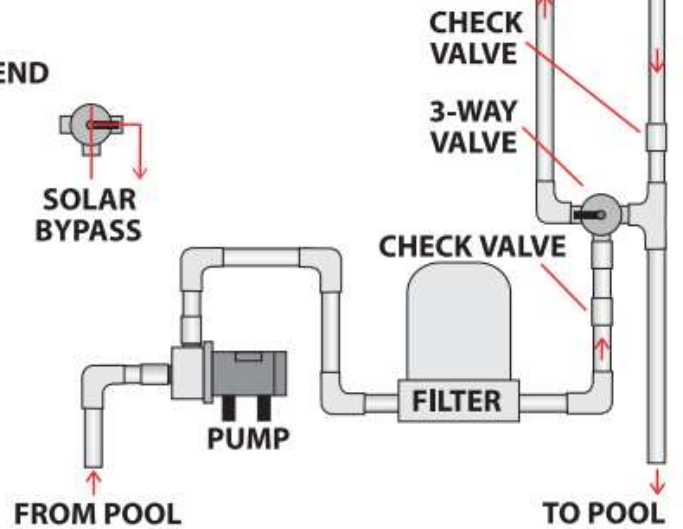

DETAIL C TOP VIEW

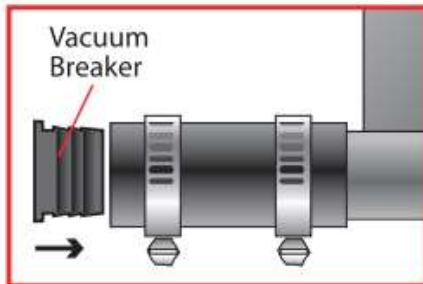

DETAIL D TOP VIEW

